





INPLANTING N 0 10 30m

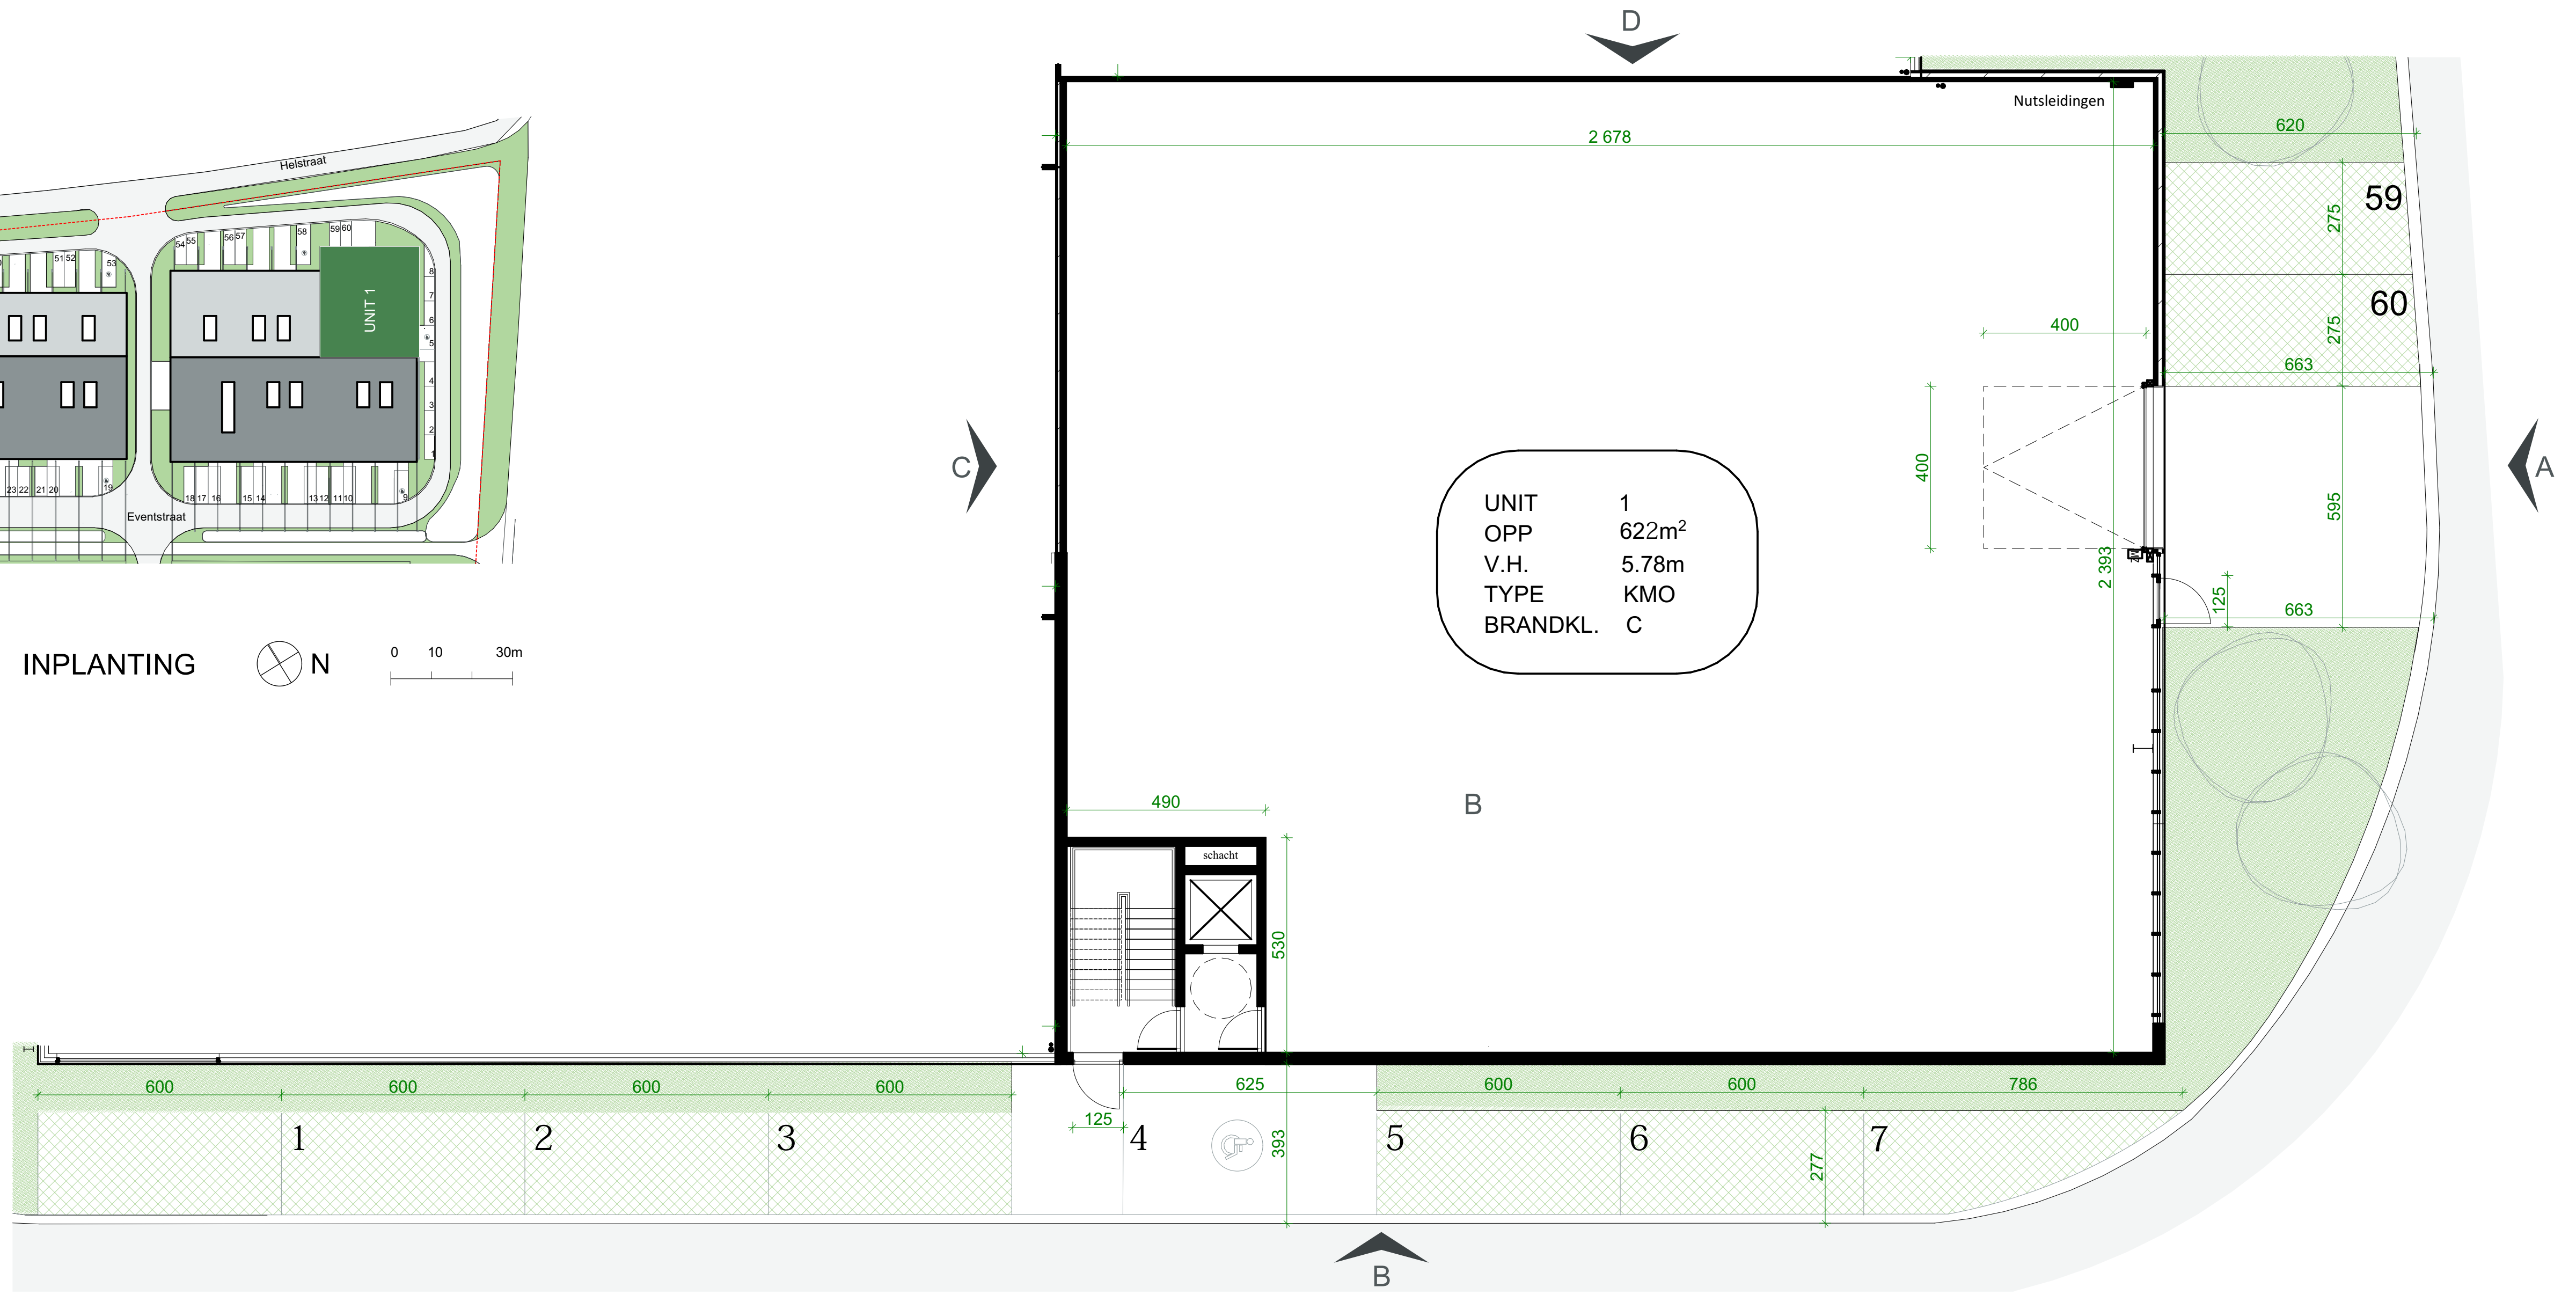


GRONDPLAN N 0 100 300 cm

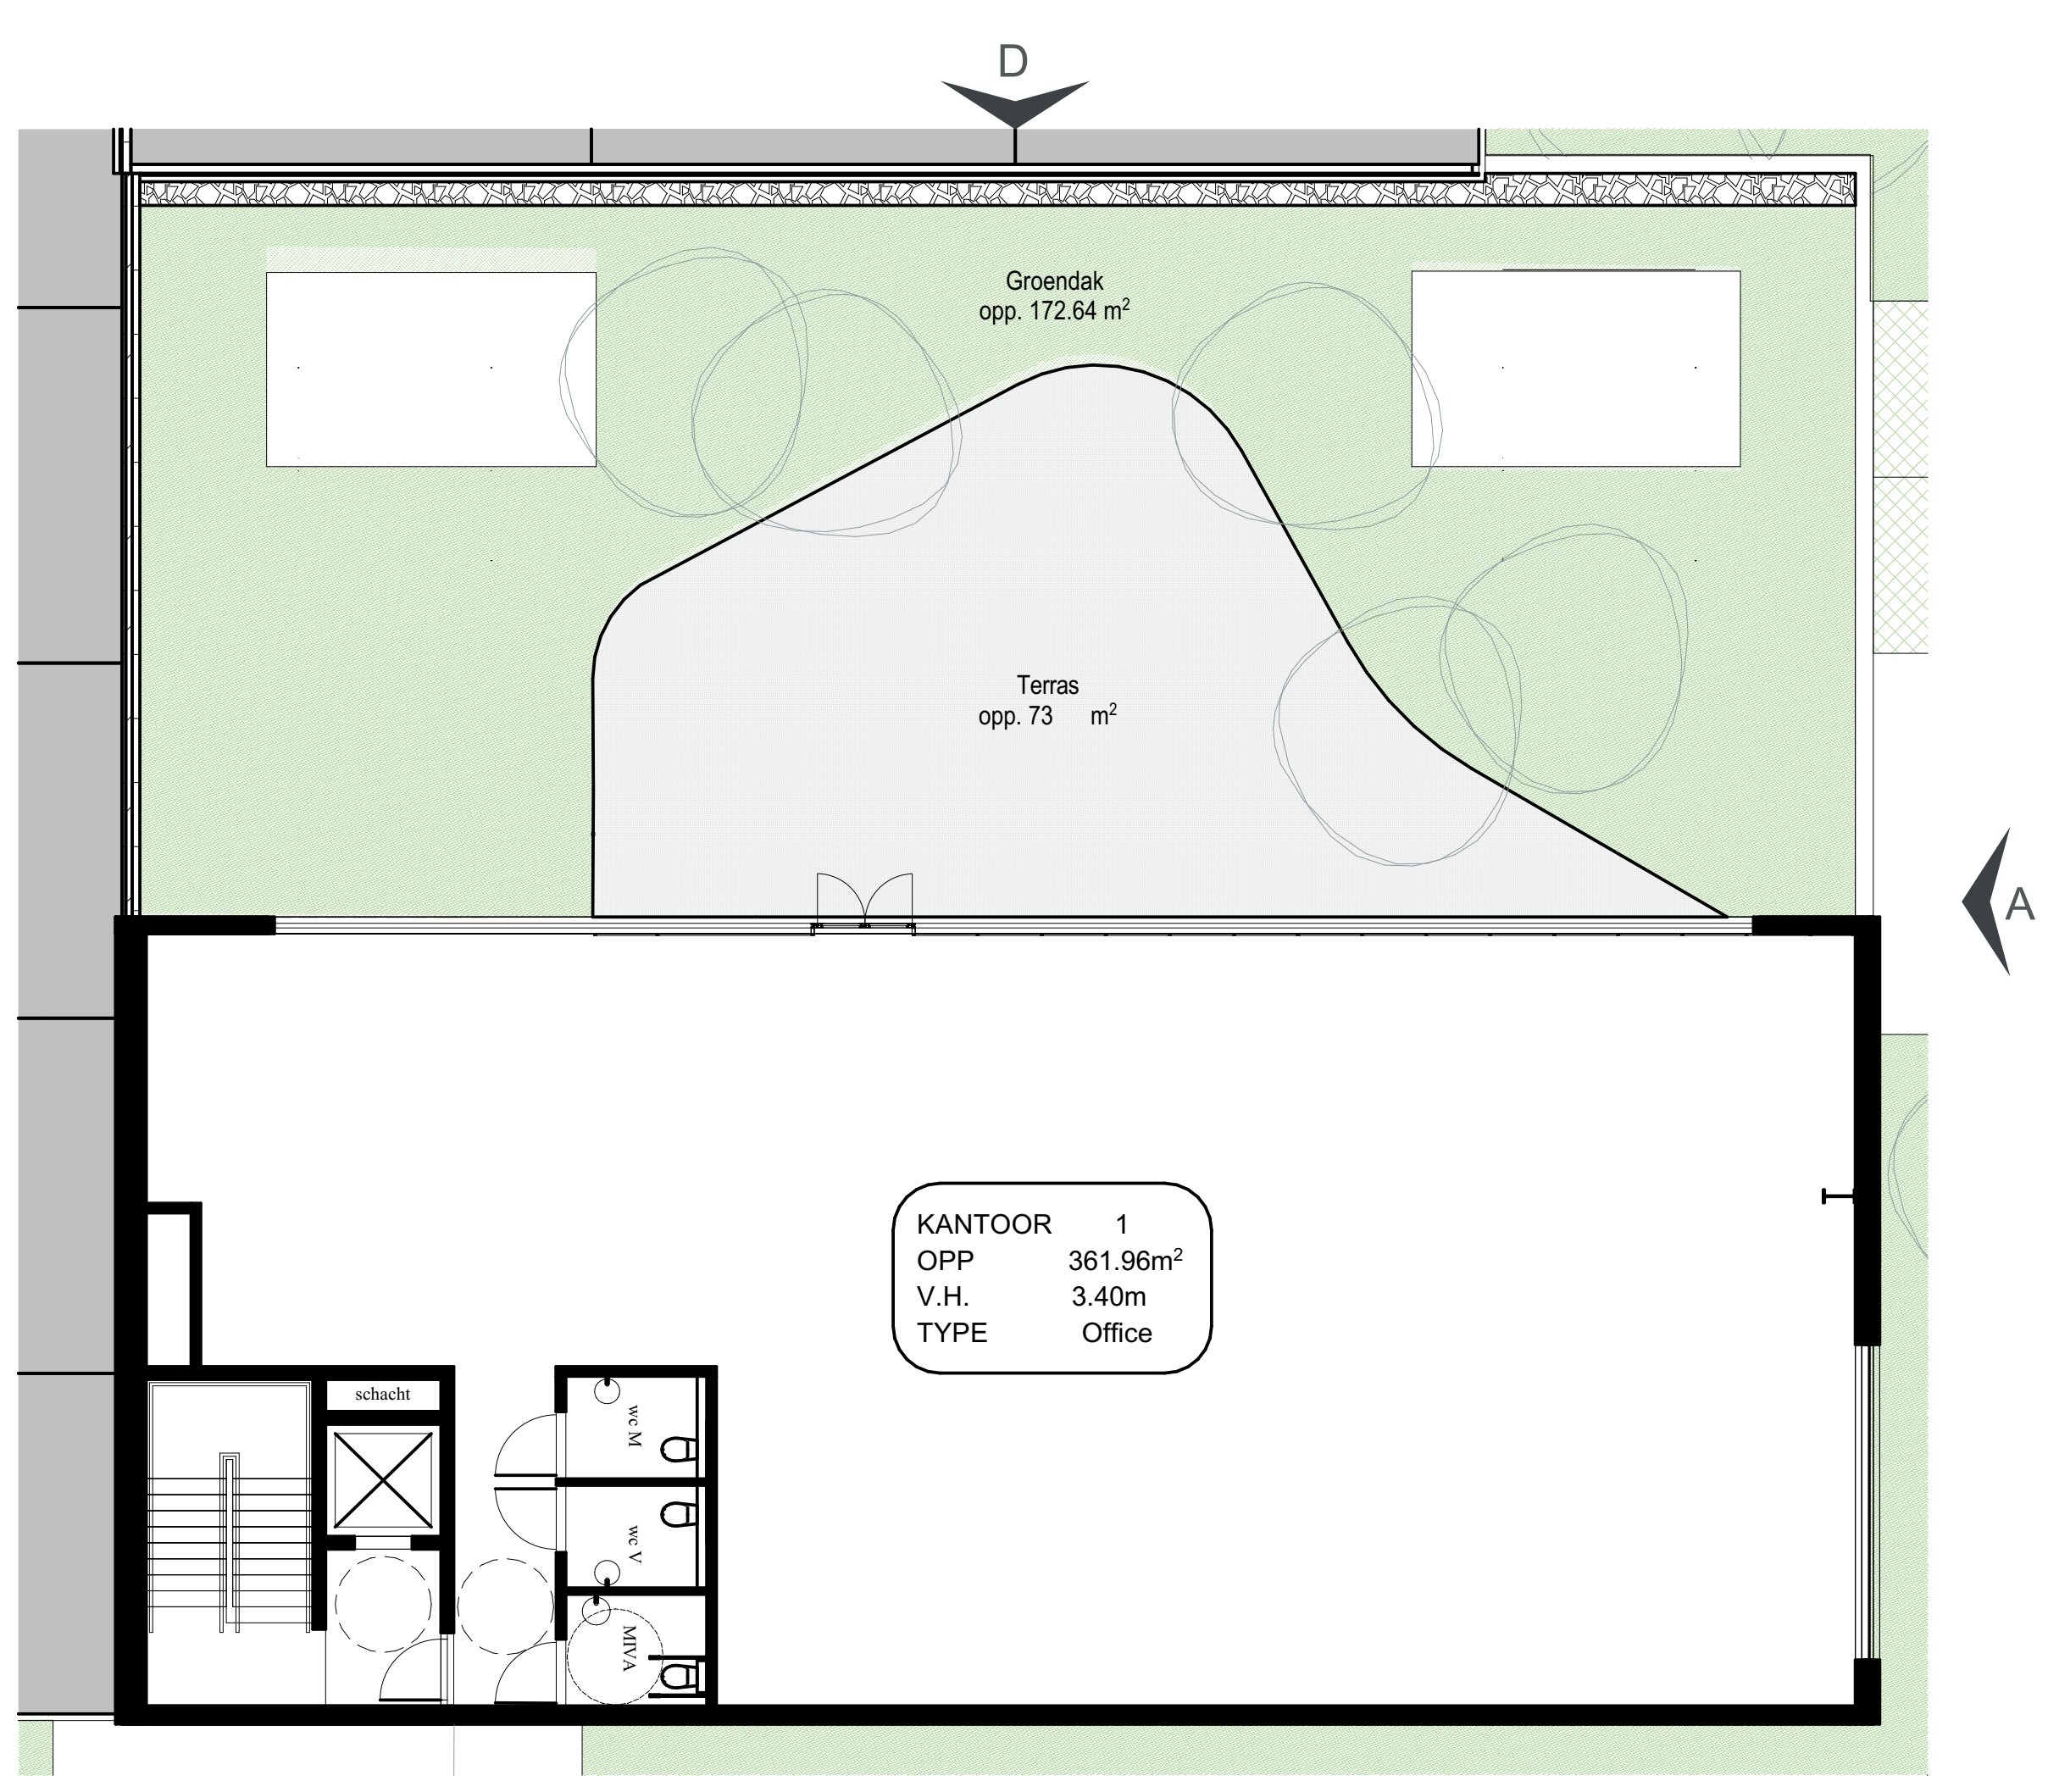


Niveau 01 N 0 100 300 cm




Niveau 02 N 0 100 300 cm

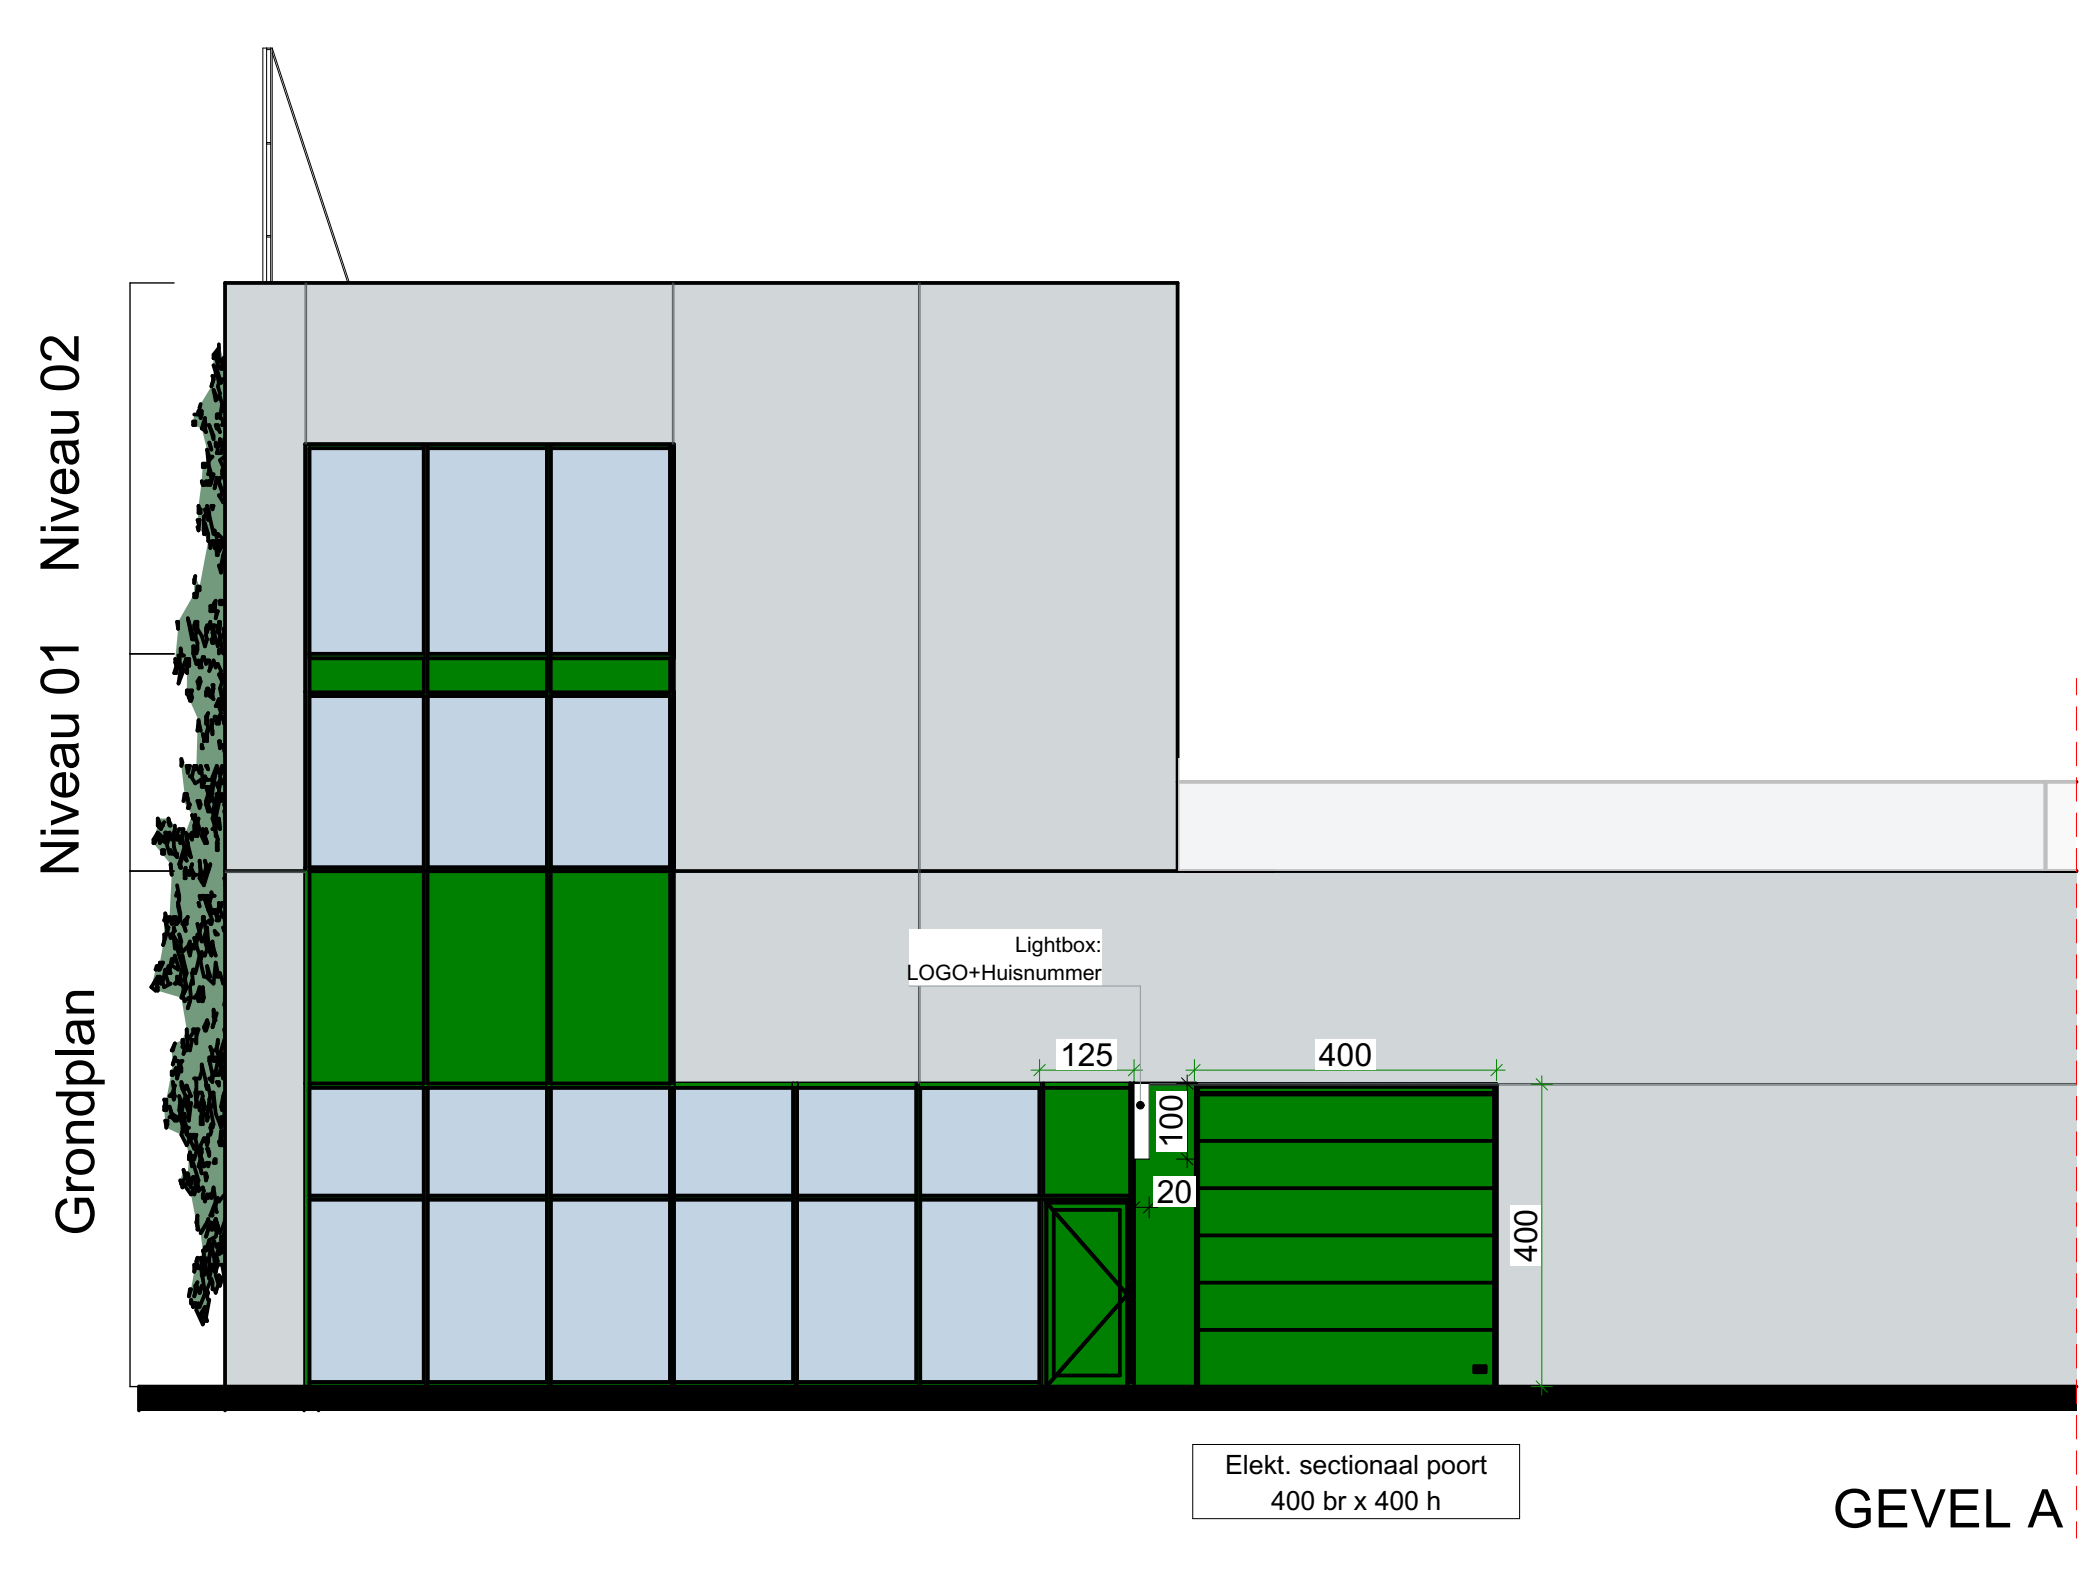


GEVEL A

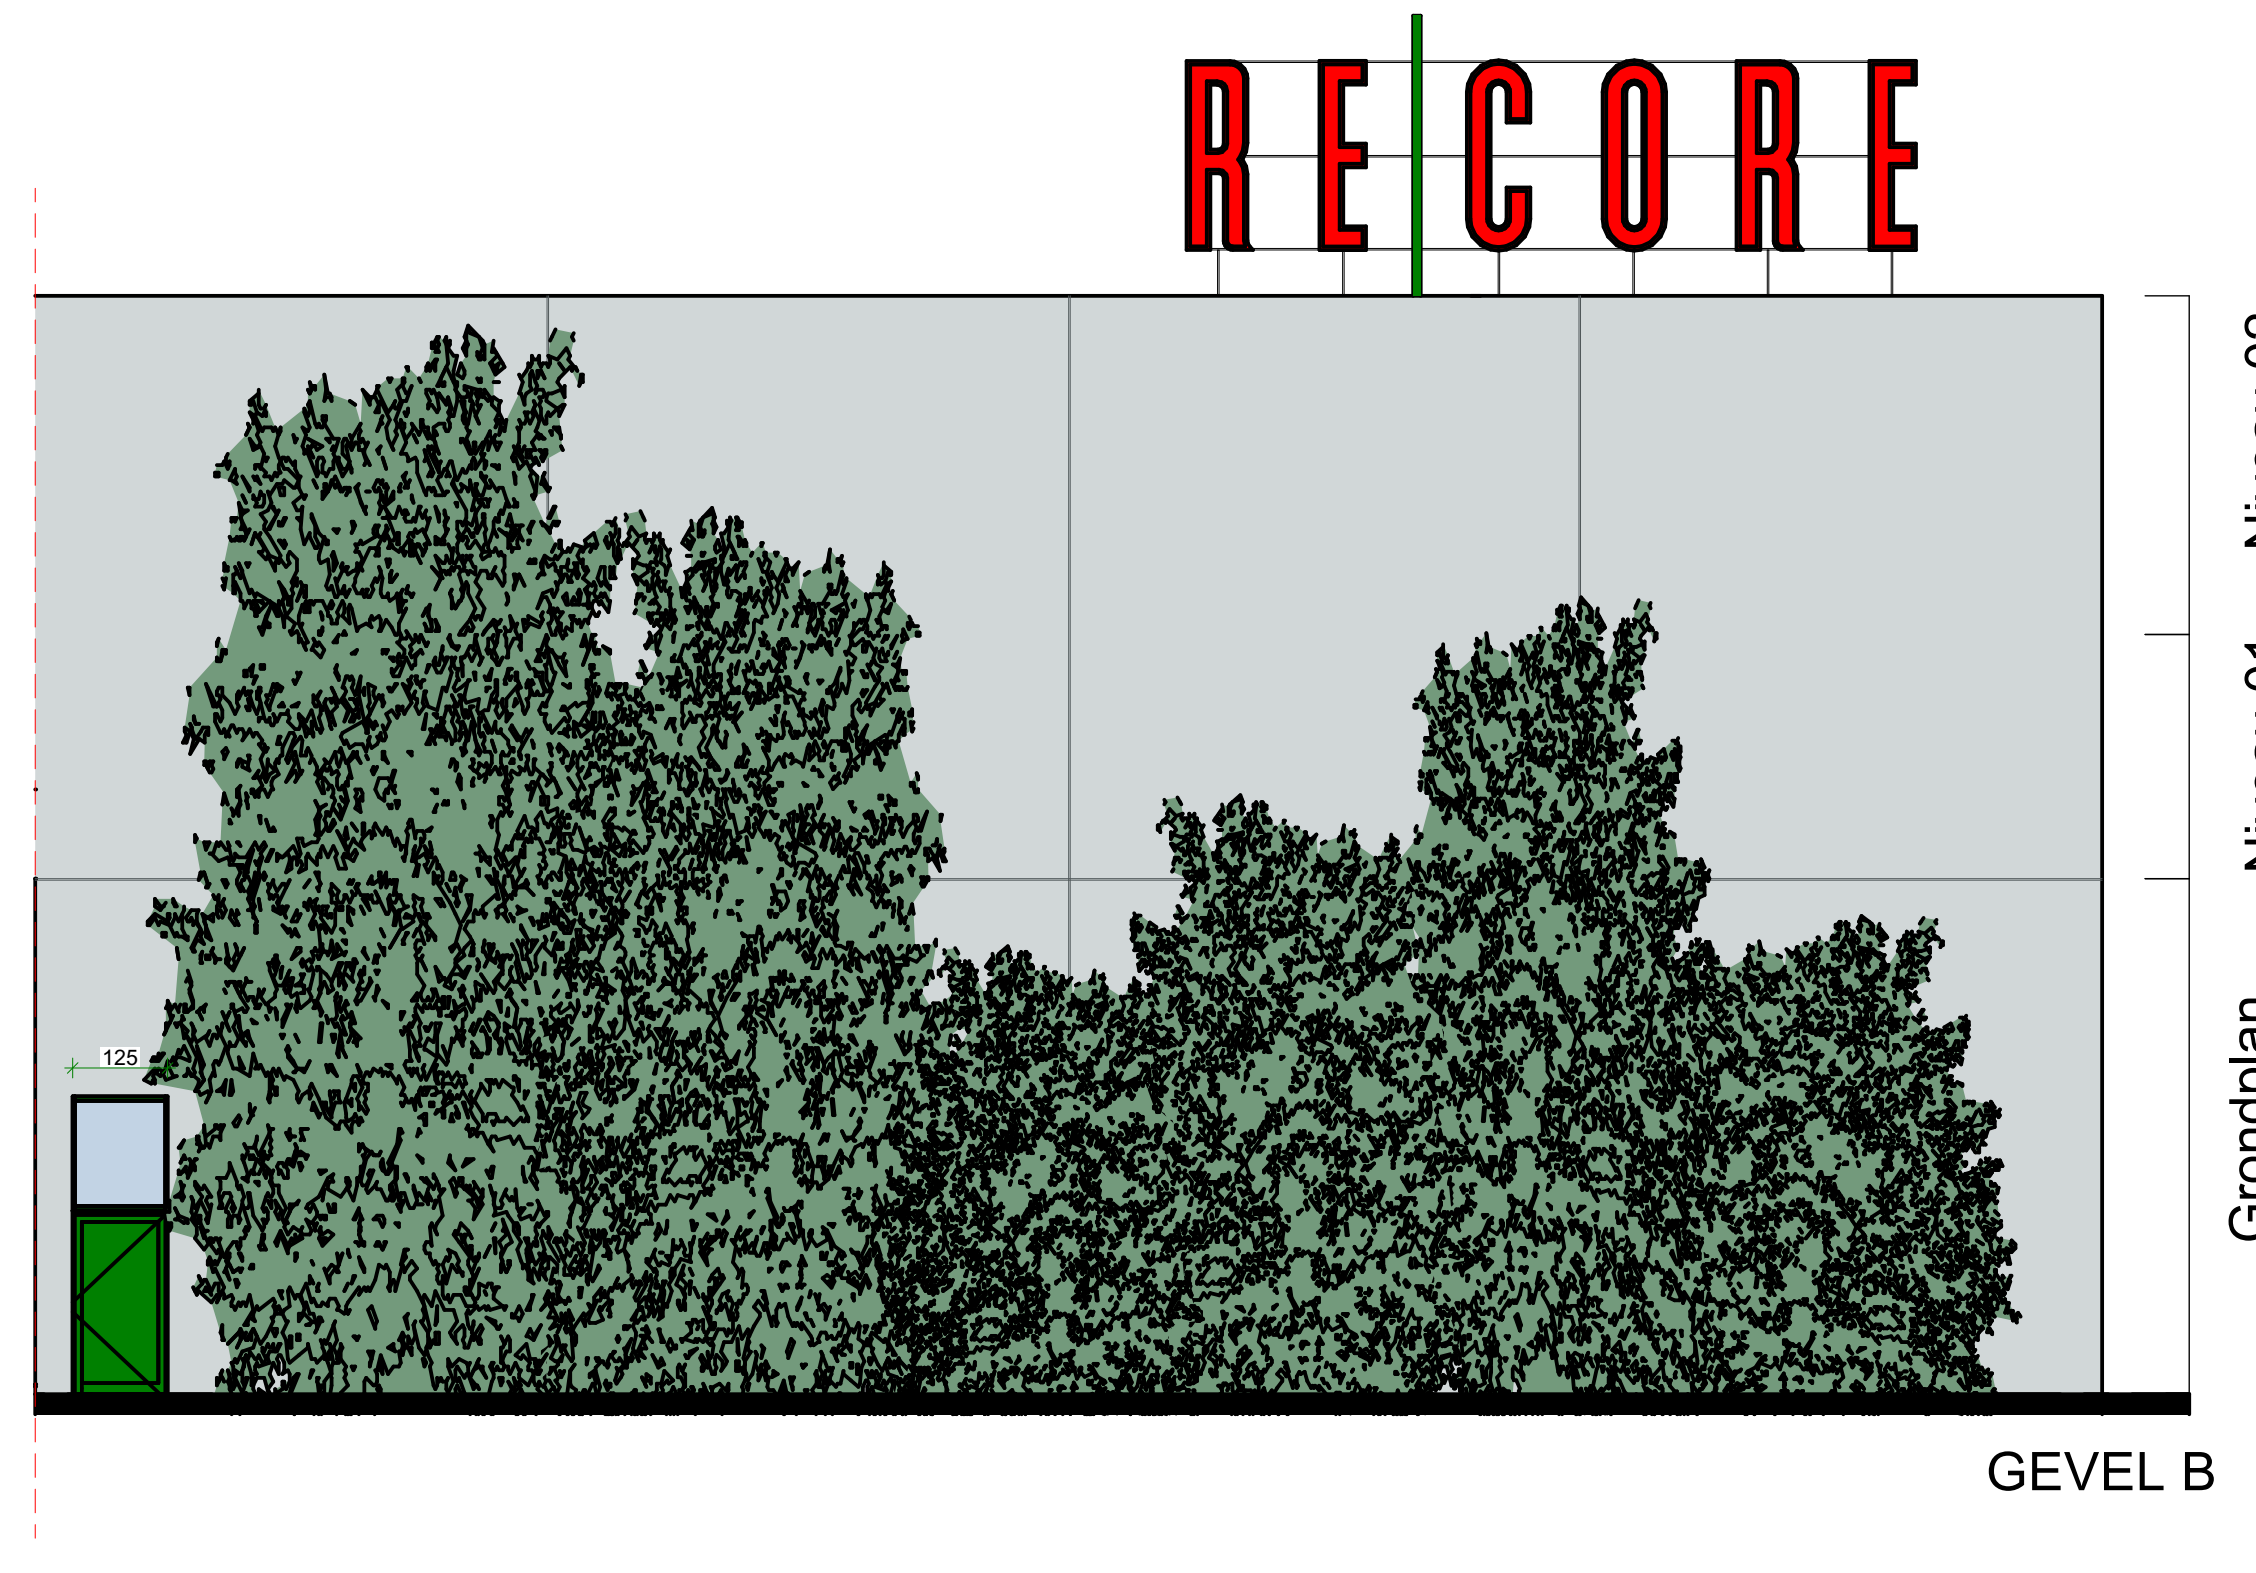

GEVEL B

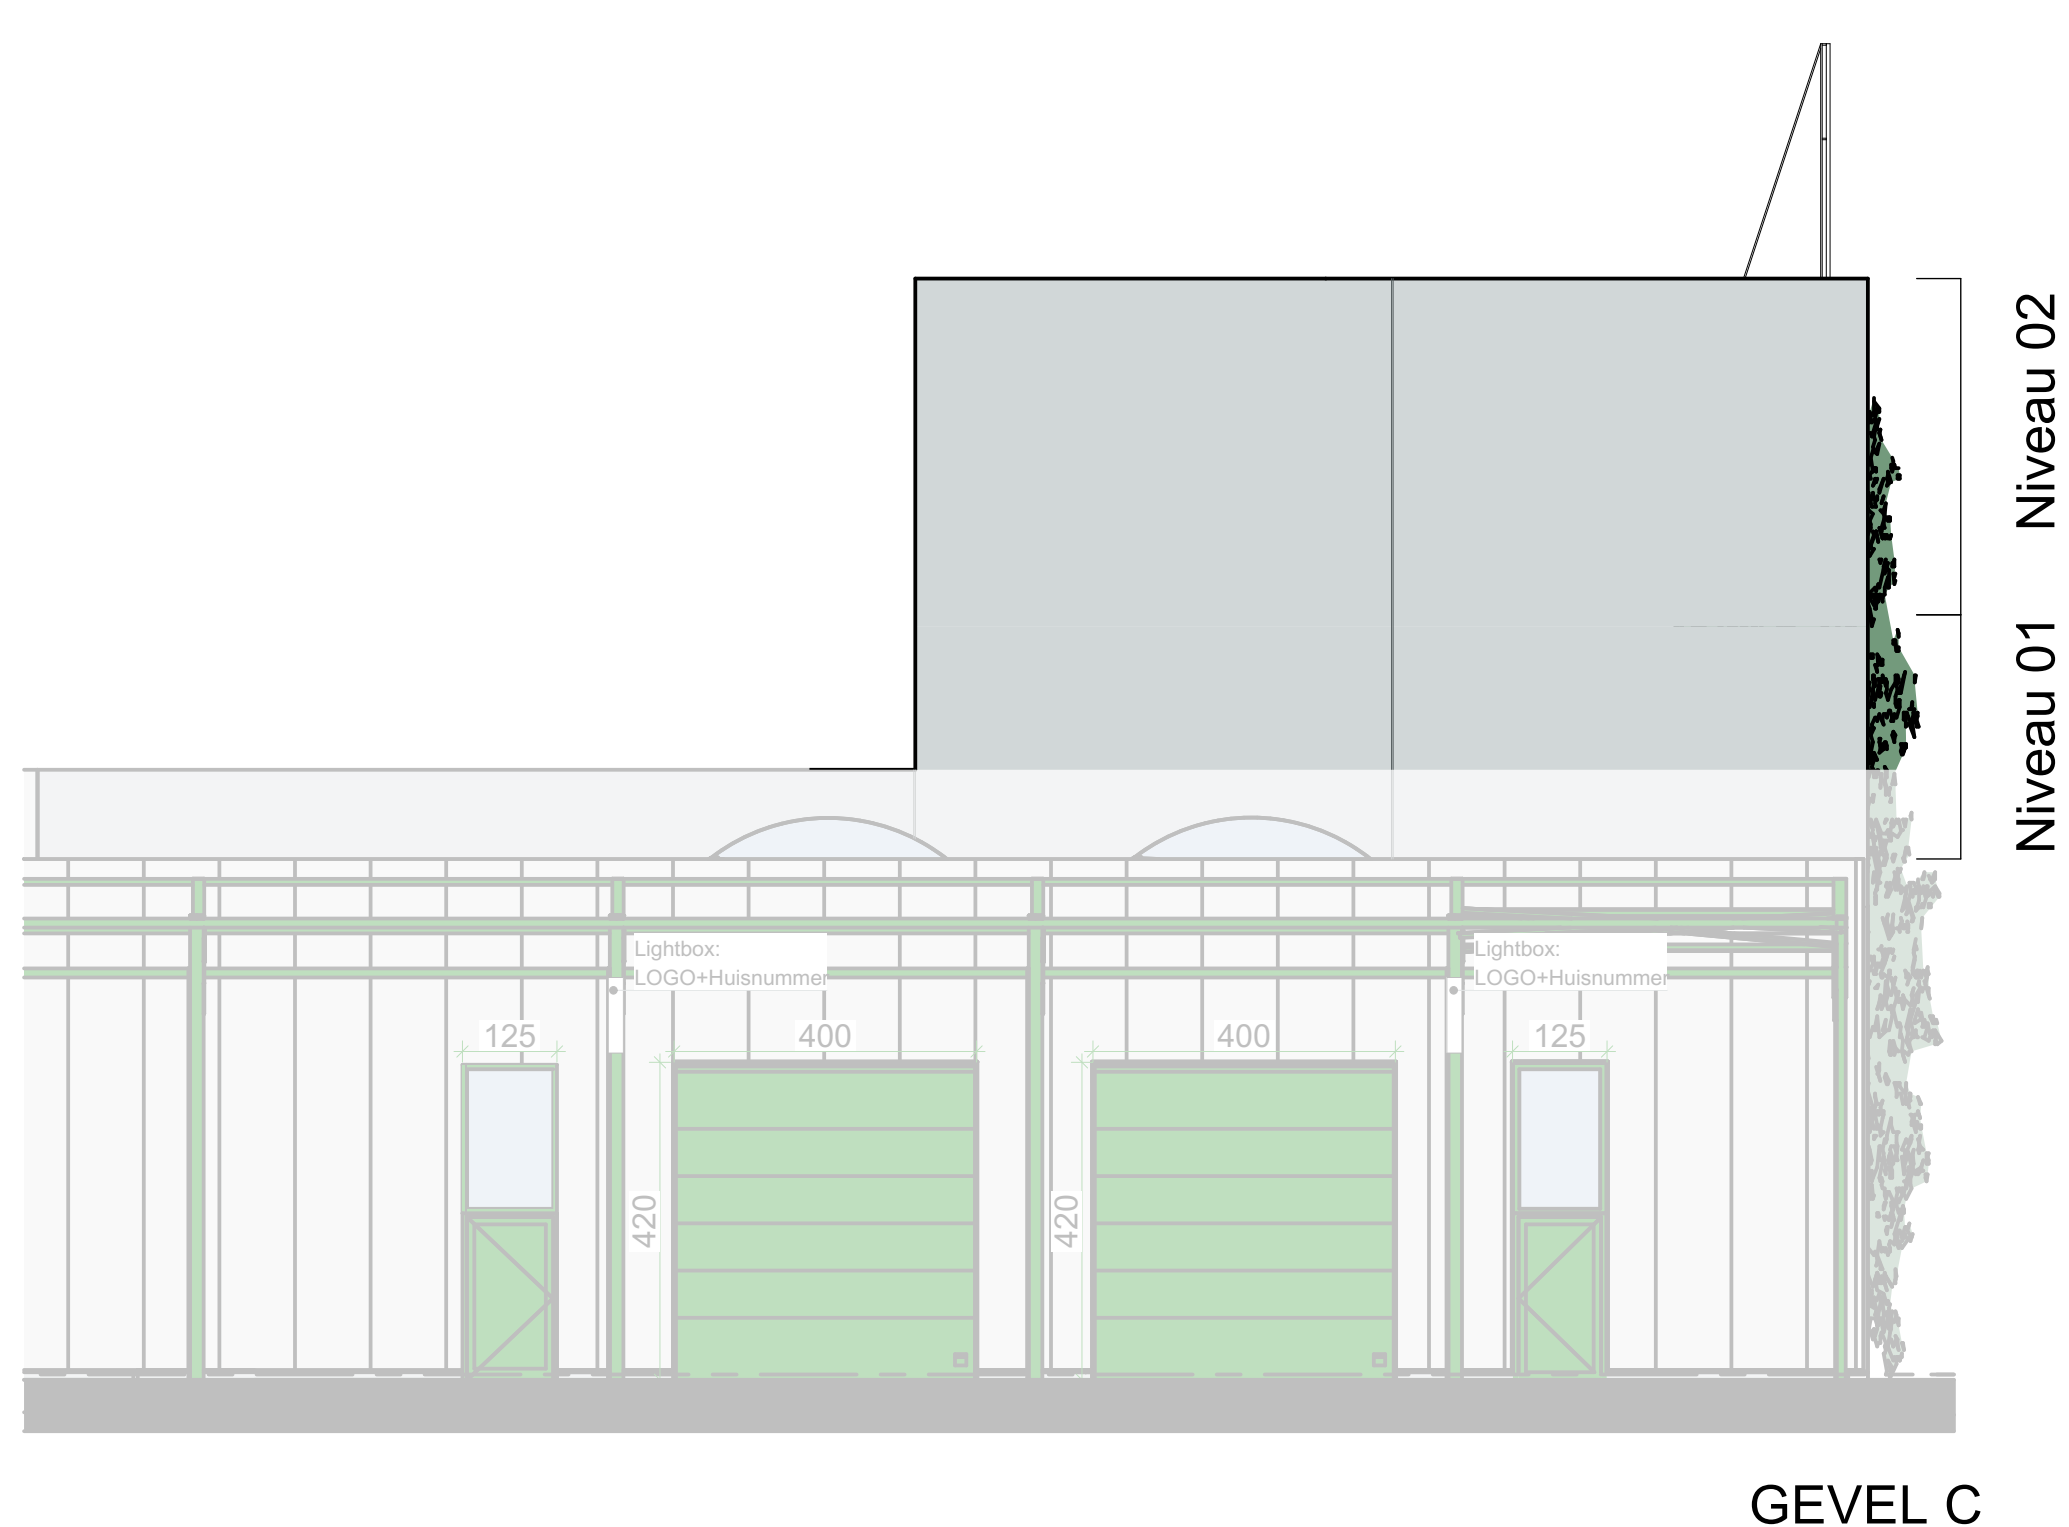

GEVEL C

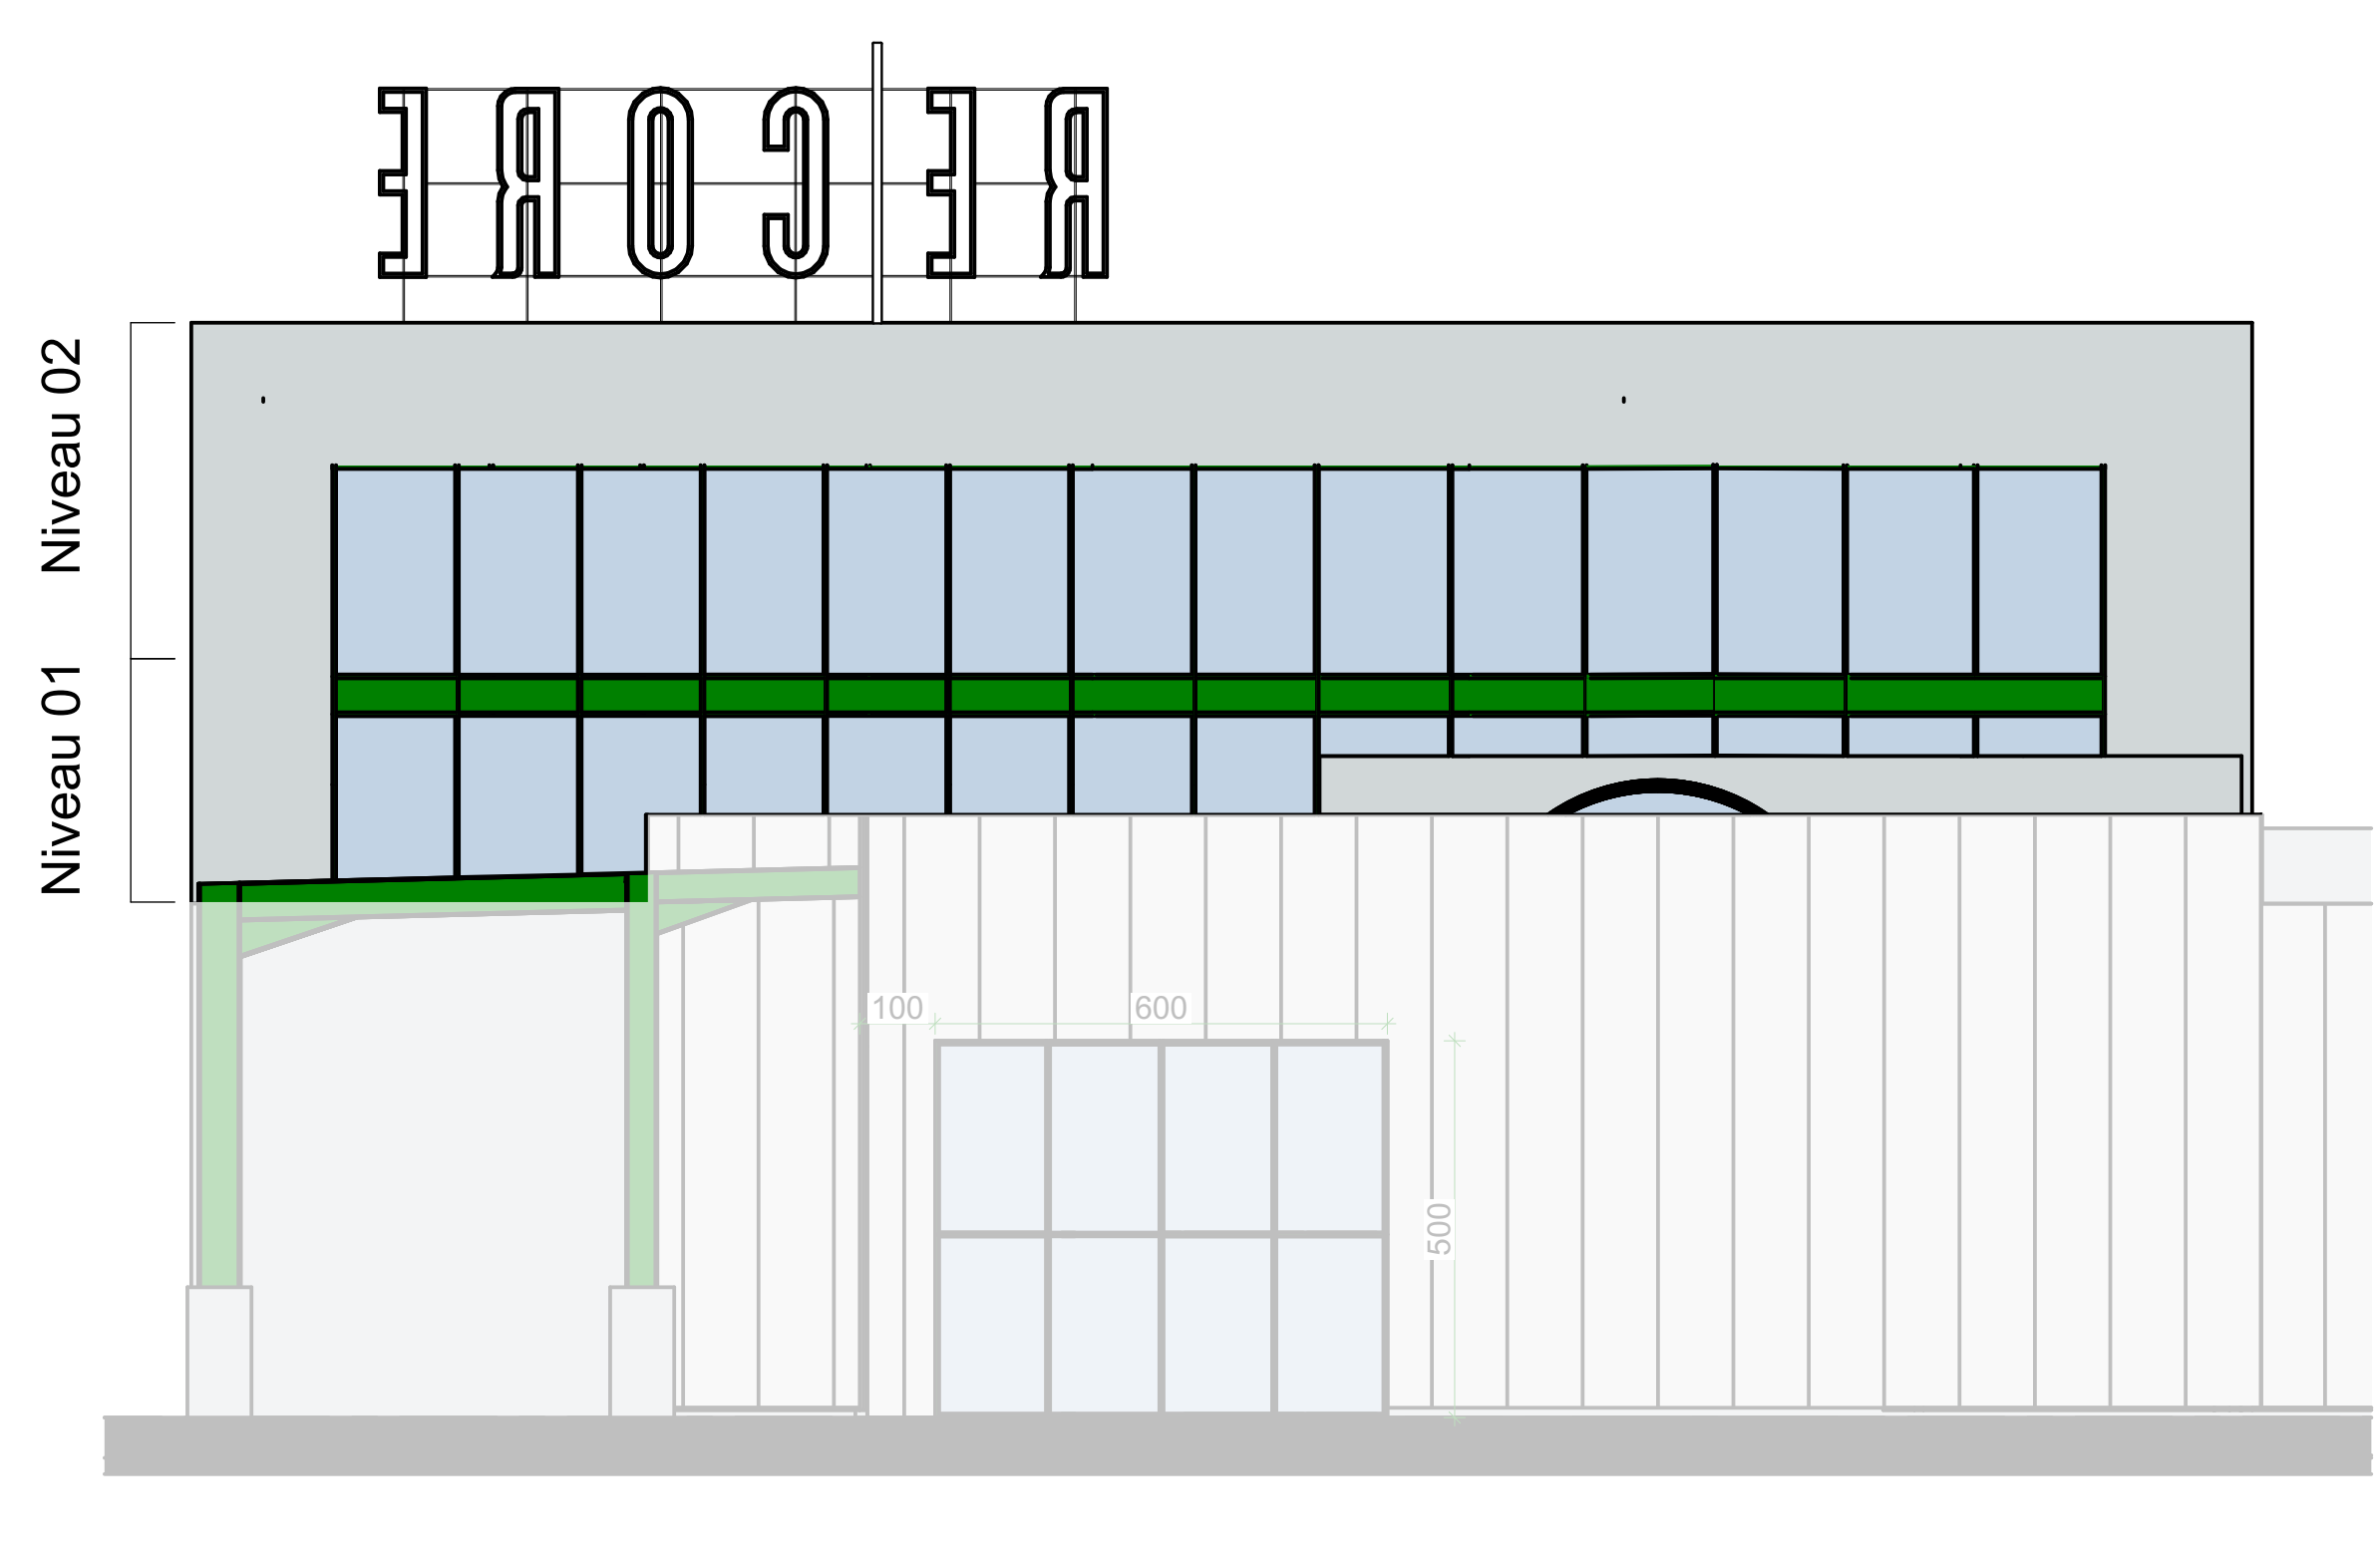

GEVEL D